


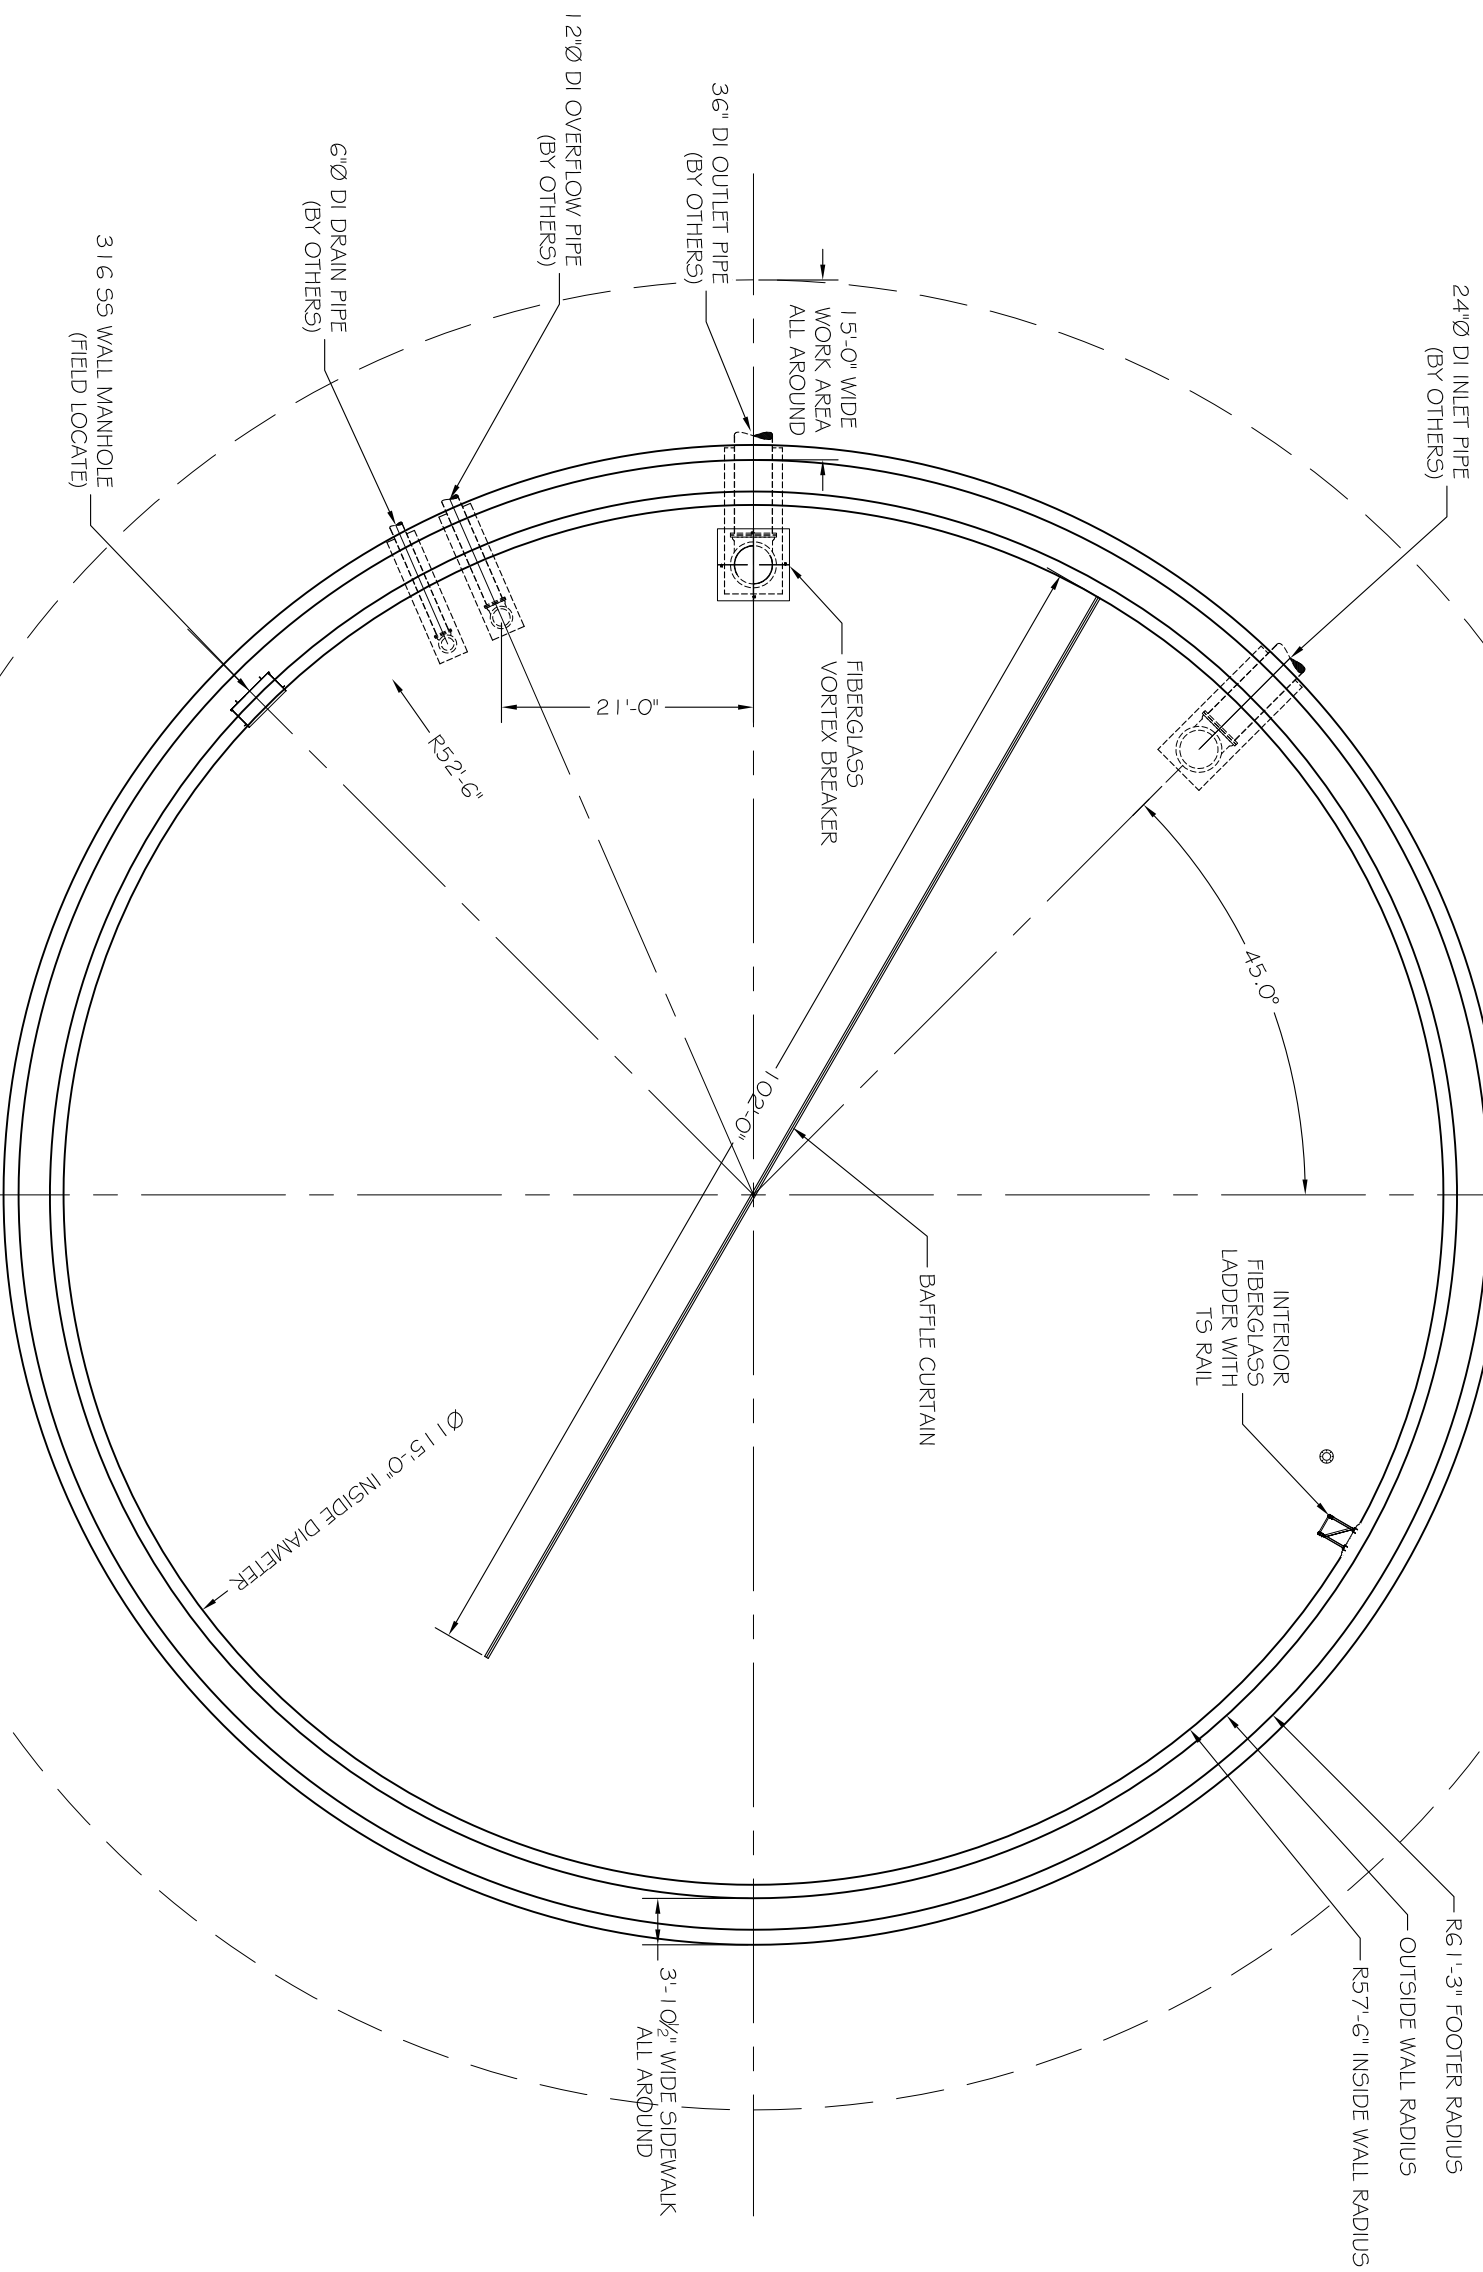
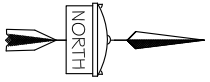
SHOTCRETE REBOUND TO REMAIN IN PLACE FOR SOIL STABILIZATION

EXCAVATE AND PREPARE SUBGRADE PER SPECIFICATIONS (BY OTHERS)

SECTION - ELEVATION

SC: 1/8" = 1'-0"

Drawn:	XXX	PRECON CORPORATION 115 SW 140th TERRACE NEWBERRY, FL 32669 (352) 332-1200 (FAX) 332-1199	 PRESTRESSED CONCRETE TANKS
Check:	XXX		
Appvd:	XXX		
Date:	1/11/26		
Job No.	2604		
Sheet:	01		
AUTOCAD FILENAME:			
2604-RO - VANILLA TANK			





INTERIOR PLAN VIEW

SC: $\frac{1}{8}'' = 1'-0''$

Drawn:	XXX
Check:	XXX
Appvd.	XXX
Date:	1/11/26
Job No.	2604
Sheet:	02
AUTOCAD FILENAME:	2604-RO - VANILLA TANK

PRECON CORPORATION
115 SW 140th TERRACE
NEWBERRY, FL 32669
(352) 332-1200
(FAX) 332-1199



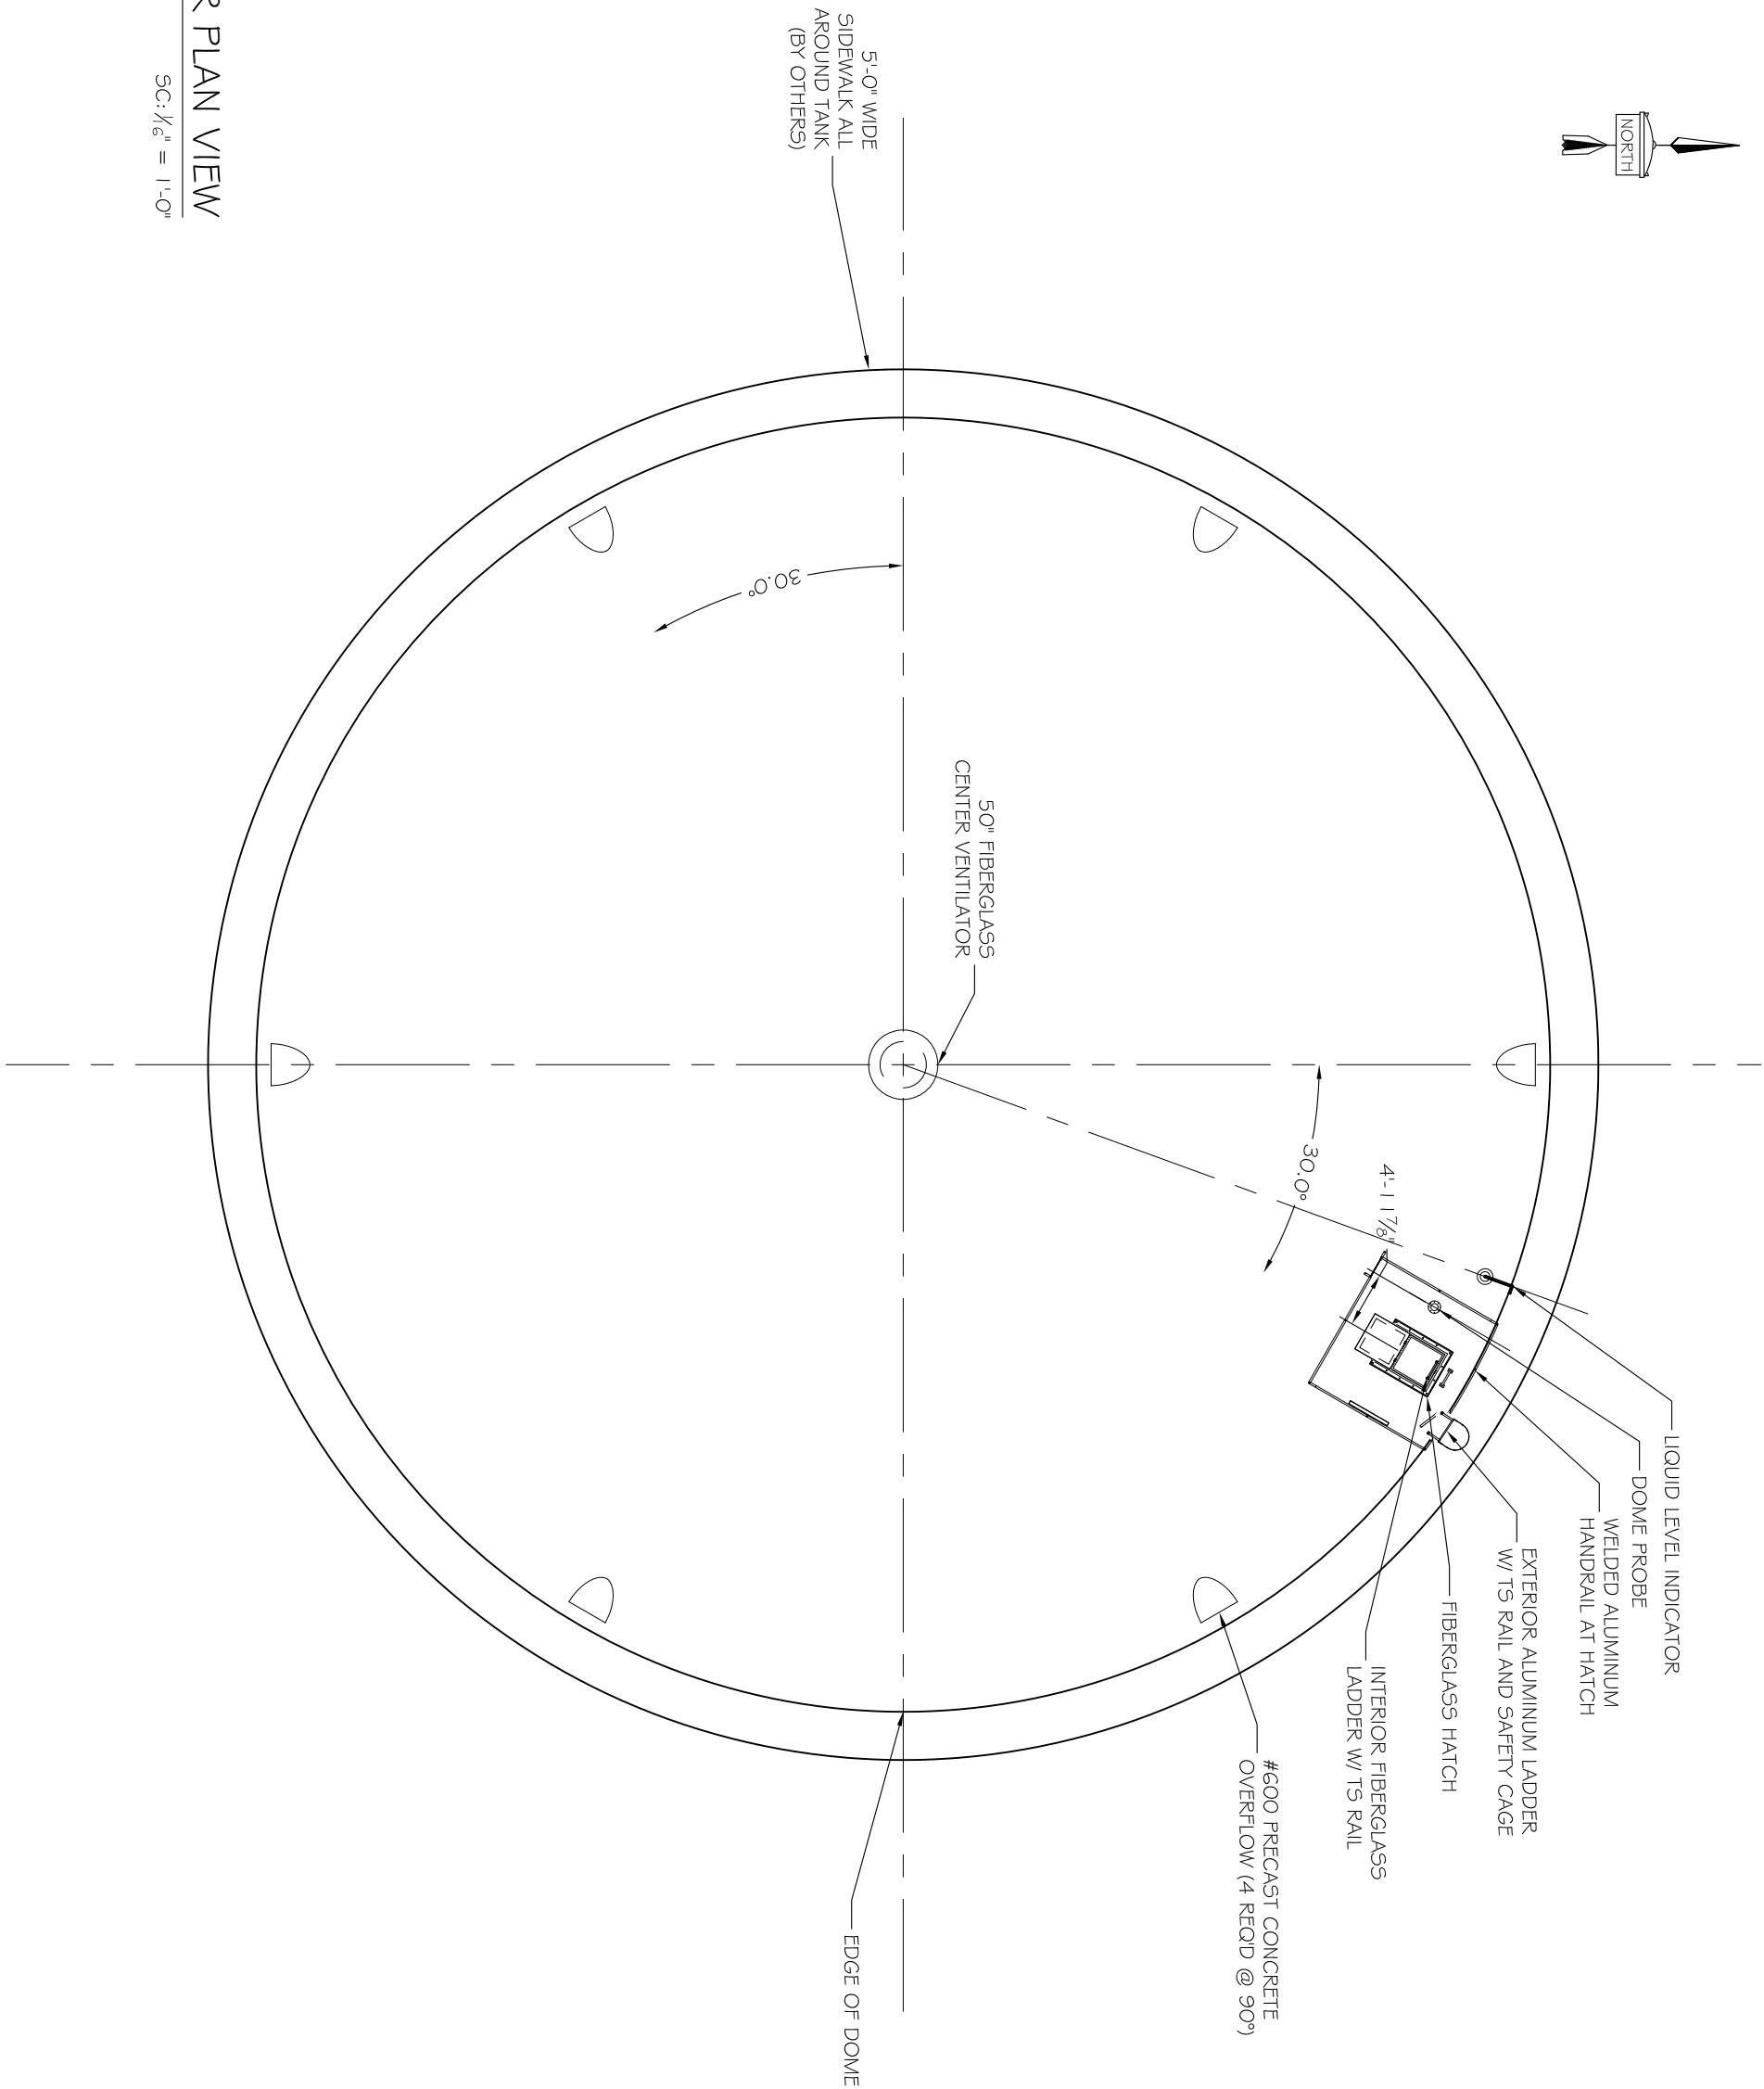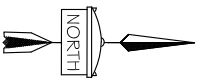

EXTERIOR PLAN VIEW

SC: 1/8" = 1'-0"

Drawn:	XXX
Check:	XXX
Appvd.	XXX
Date:	1/1/26
Job No.	2604
Sheet:	03
AUTOCAD FILENAME:	2604-RO - VANILLA TANK

PRECON CORPORATION
115 SW 140th TERRACE
NEWBERRY, FL 32689
(352) 332-1200
(FAX) 332-1199

